


URBAN BIOTOPE

GREENPRINT: TECHNICAL DETAILS

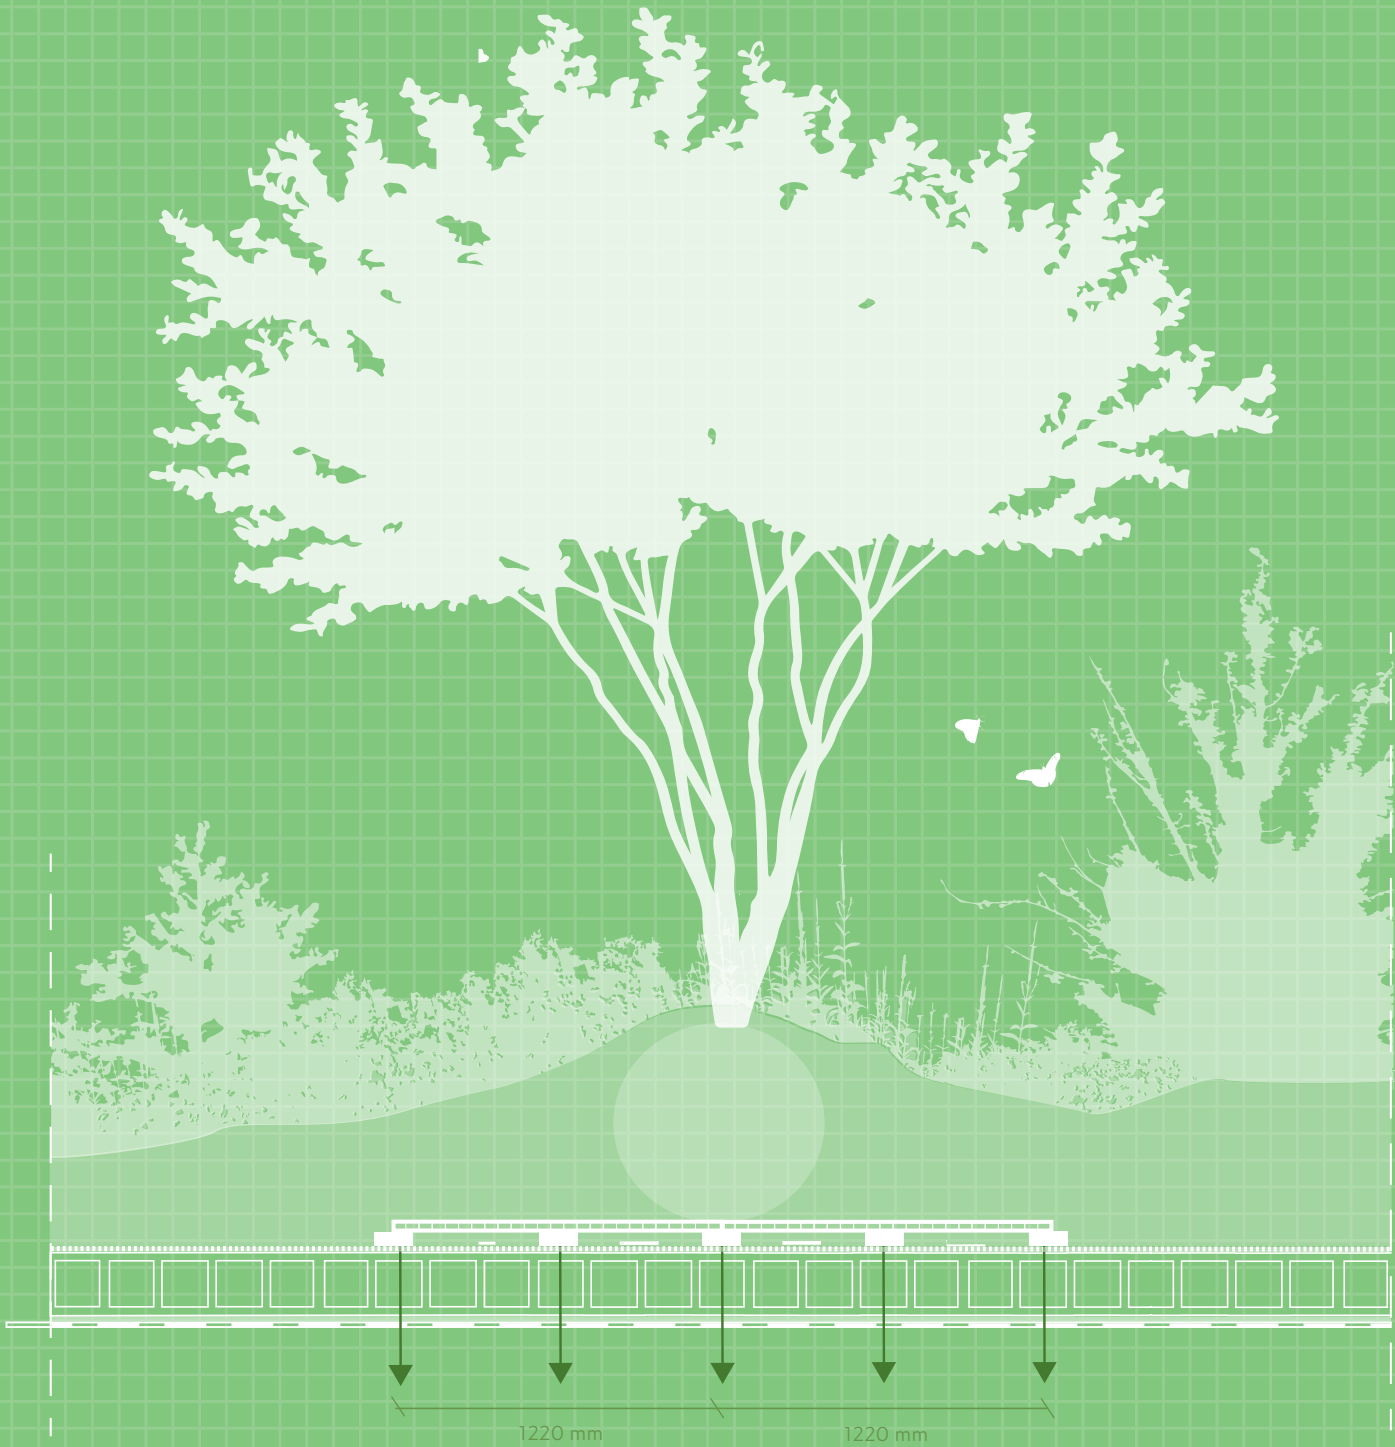

TREE HEIGHT	350 - 600+ cm
TREE TYPE	Multistemmed
TREE SPECIES	Multiple options, e.g. Acer campestre, Betula, Carpinus betulus, Gleditsia triacanthos, Platanus x hispanica, Pyrus calleryana Other species on request
SIZE:	Custom size & shape
MIN. SUBSTRATE	25 cm (165kg/m2)
MAX. SUBSTRATE	100 cm
SUBSTRUCTURE	2.44 x 2.44 = 5.95 m²
SATURATED WEIGHT PER M2	250-450 kg/m²
IRRIGATION	Via incorporated dripline
INSTALLATION	Non-modular placement on roof
MAXIMUM WINDPRESSURE WITH SUBSTRUCTURE	1,78 kN/m²
INTEGRATION	Can be placed on (existing) water retaining modules/layer